

PROJECT: Nybyggnation av villa med garage

EXPLANATION:


ALL MEASUREMENTS MUST BE CHECKED ON SITE

MEASUREMENTS CAN HAVE VARIATIONS WHEN OLD DRAWINGS ARE USED

COLOURS AND MATERIALS:

Takmaterial: Takplåt

Fasadmaterial: Stående träpanel

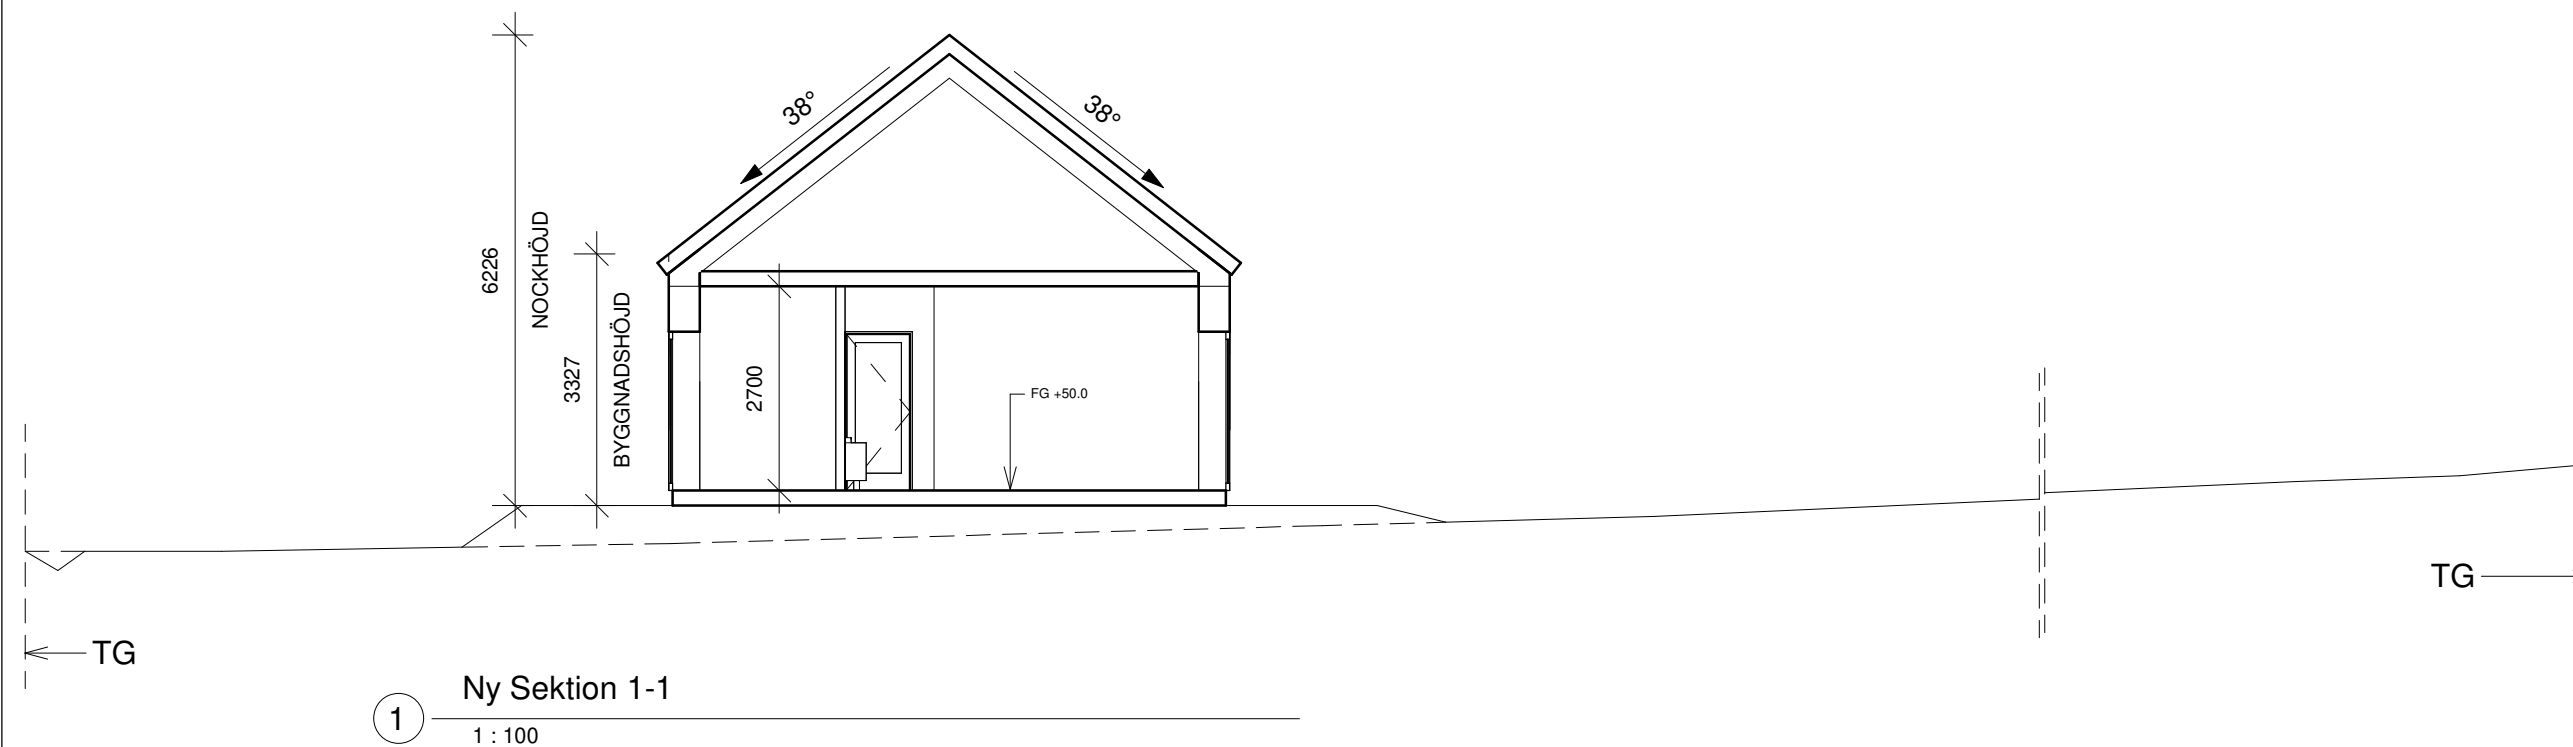

Ny Sektion 1-1

1 : 100

| | | |
|--|--|--|
| | | |
| | | |
| | | |
| | | |
| | | |

| REV | DATE | EXPLANATION |
|-----|------|-------------|
|-----|------|-------------|

STATUS: Preliminär handling

COMPANY
 **LT INGENJÖRSBYRÅ**
 FÖRVERKLIGA DIN BYGGDRÖM

PROJECT MANAGER:
Laszlo Toth

ARCHITECT:
Tara M

DEVELOPER:
EDA Fastigheter Västerbotten AB

PROPERTY NAME:
Medle 26:4

MUNICIPALITY:
Skellefteå kommun

DATE 06-03-2024

SCALE 1 : 100 A3

PROJECT NUMBER:
24020

DRAWING NUMBER:
A_24020_104

