

**PROJECT:** Nybyggnation av villa med garage

**EXPLANATION:**



ALL MEASUREMENTS MUST BE CHECKED ON SITE

MEASUREMENTS CAN HAVE VARIATIONS WHEN OLD DRAWINGS ARE USED

**COLOURS AND MATERIALS:**

Takmaterial: Takplåt

Fasadmaterial: Stående träpanel

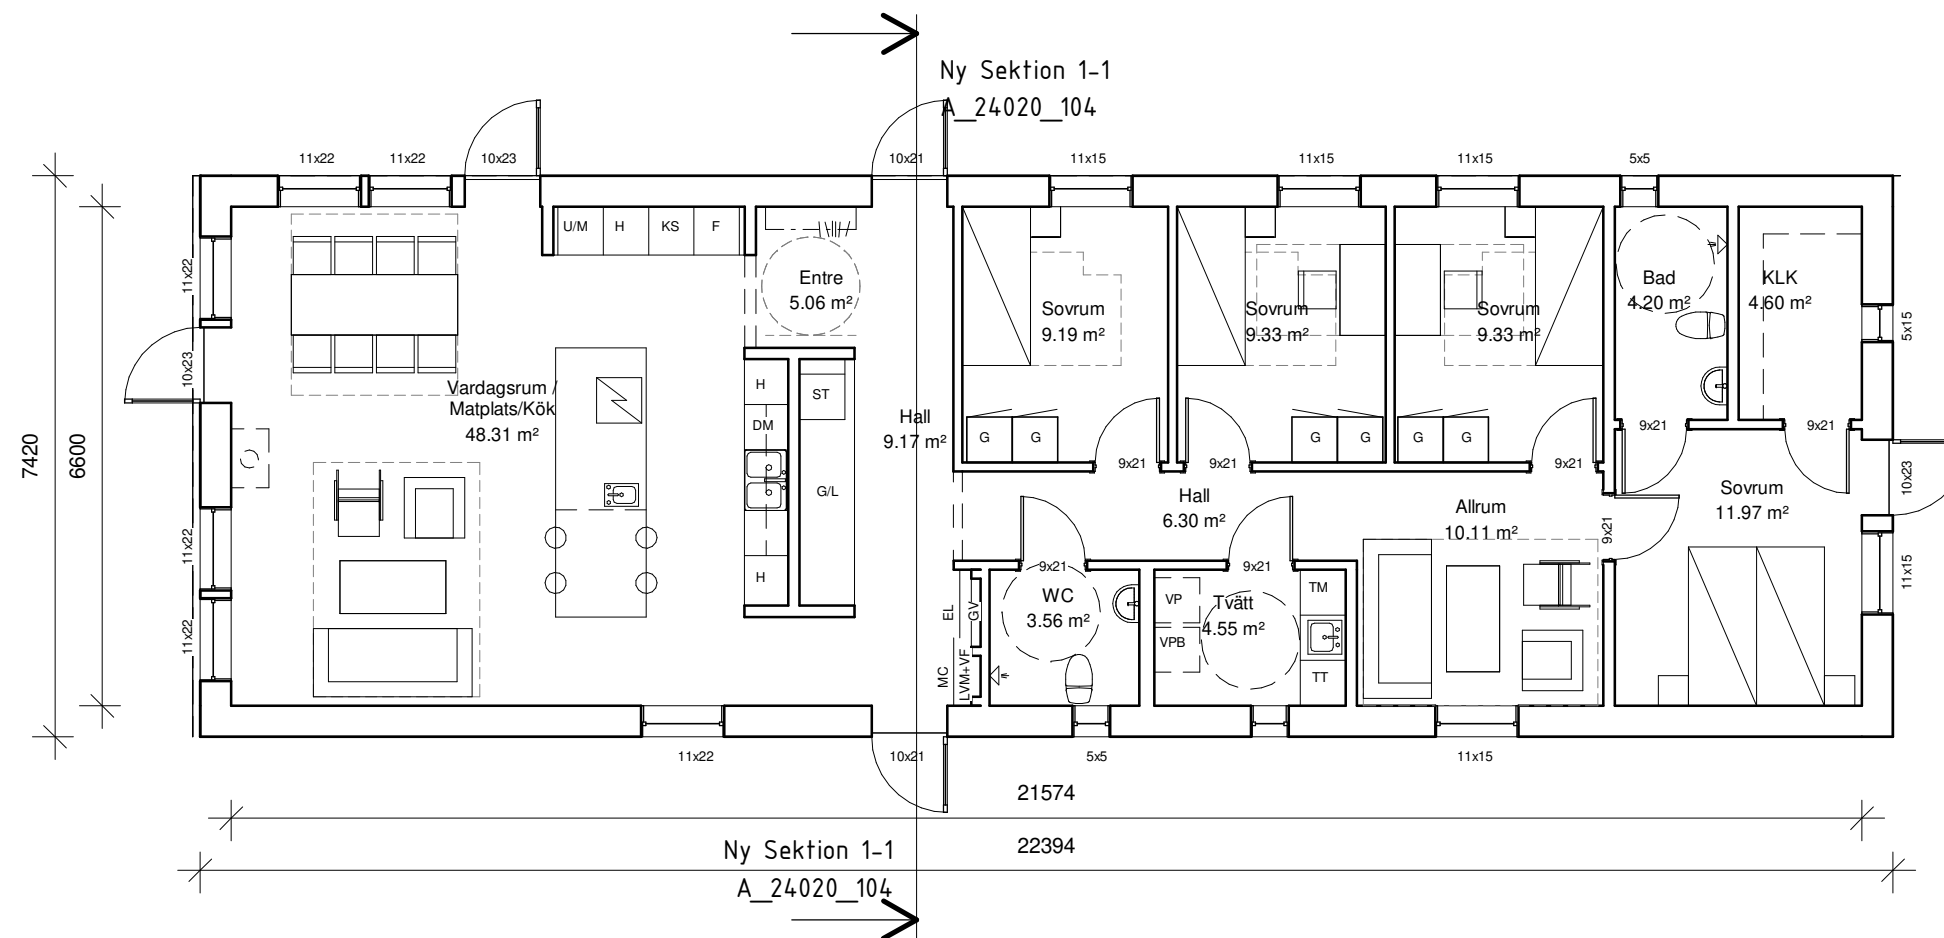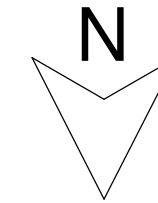

1 Ny Markplan  
1 : 100

REV	DATE	EXPLANATION

**STATUS:** Preliminär handling

**COMPANY**  

**LT INGENJÖRSBYRÅ**  
 FÖRVERKLIGA DIN BYGGDRÖM

**PROJECT MANAGER:**

Laszlo Toth

**ARCHITECT:**

Tara M

**DEVELOPER:**

EDA Fastigheter Västerbotten AB

**PROPERTY NAME:**

Medle 26:4

**MUNICIPALITY:**

Skellefteå kommun

**DATE** 11-03-2024

**SCALE** 1 : 100 A3

**PROJECT NUMBER:**

24020

**DRAWING NUMBER:**

A\_24020\_101

