

PROJECT: Nybyggnation av villa med garage

EXPLANATION:




ALL MEASUREMENTS MUST BE CHECKED ON SITE

MEASUREMENTS CAN HAVE VARIATIONS WHEN OLD DRAWINGS ARE USED

COLOURS AND MATERIALS:

Takmaterial: Takplåt

Fasadmaterial: Stående träpanel

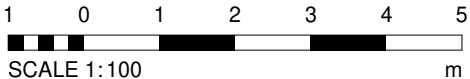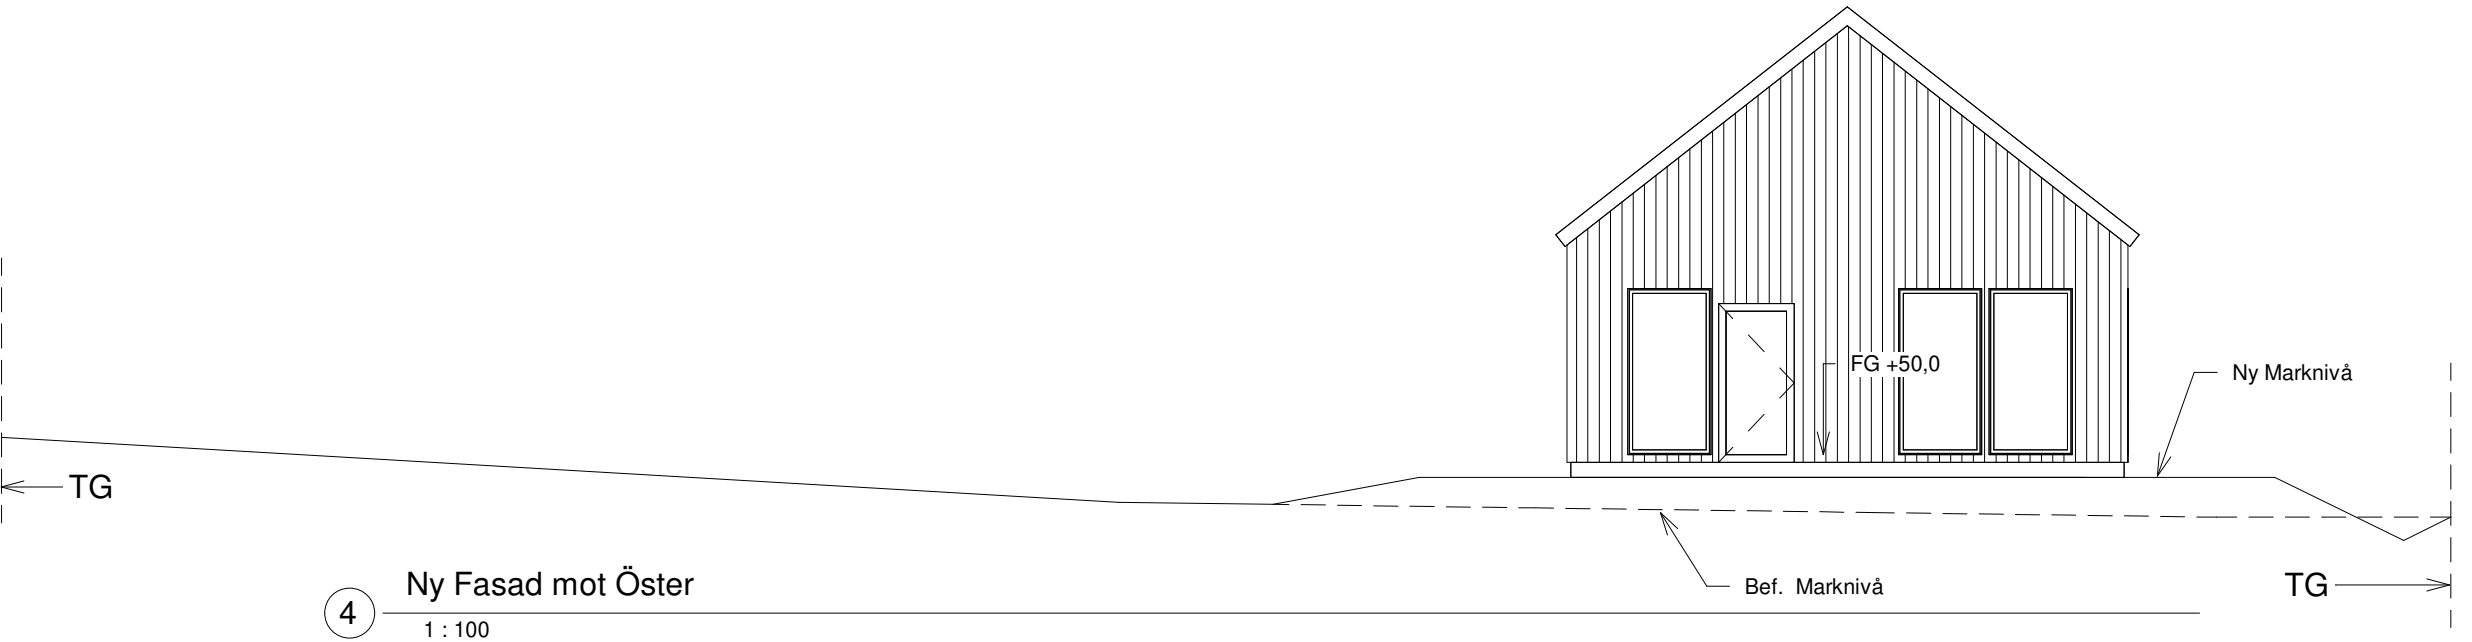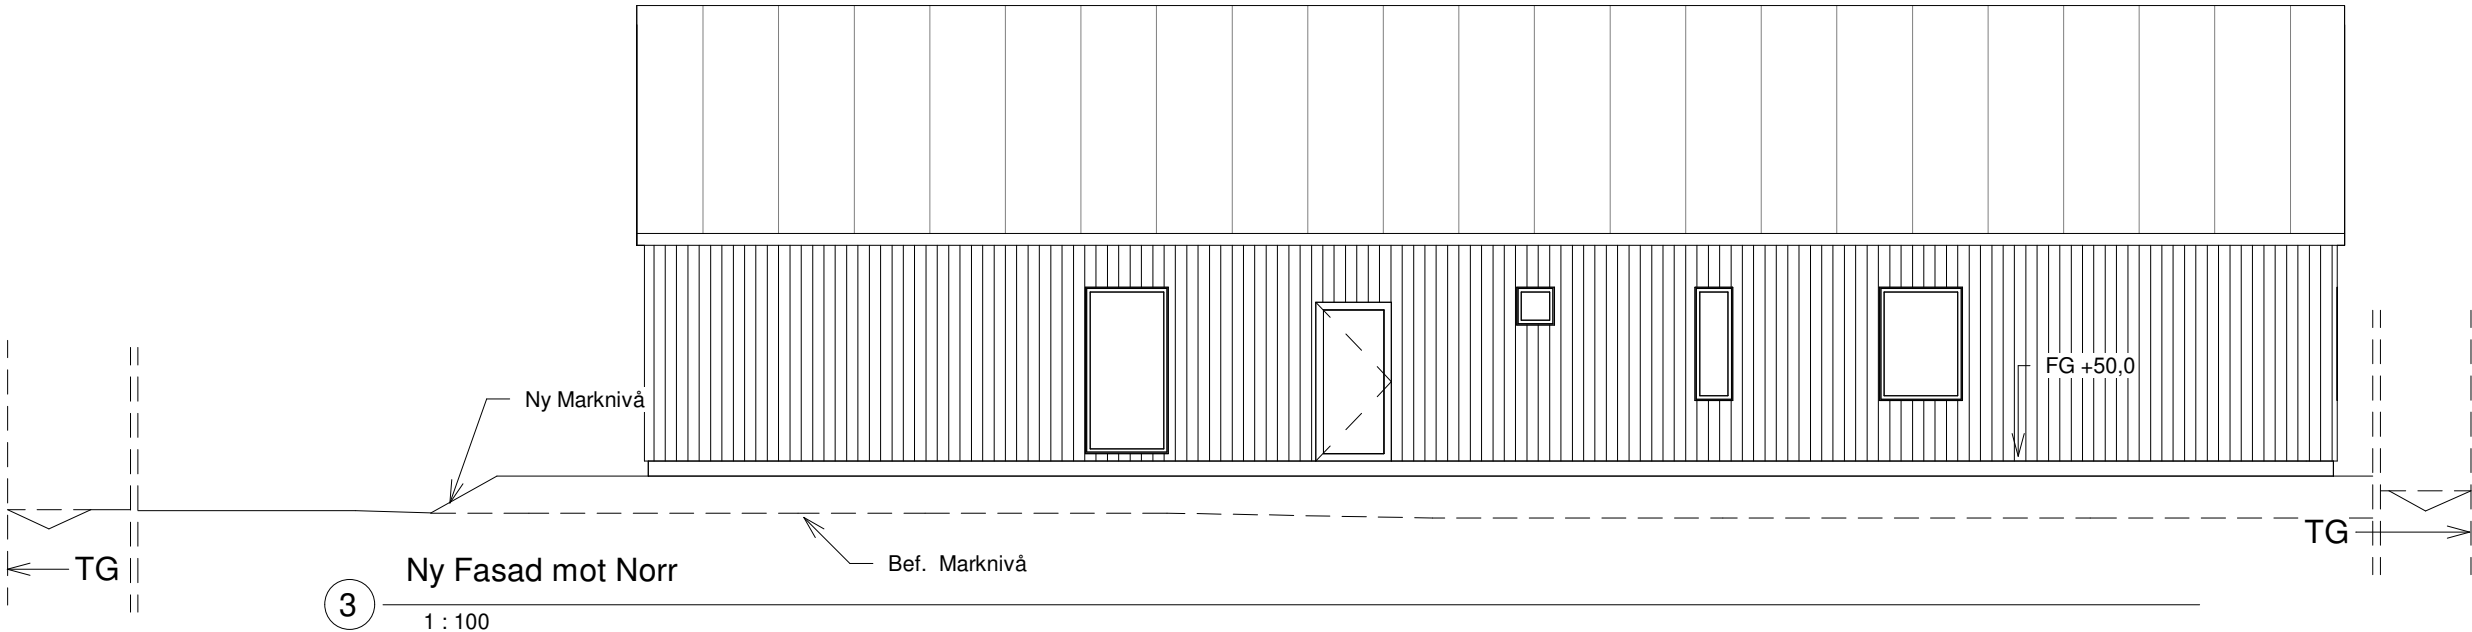

REV	DATE	EXPLANATION
-----	------	-------------

STATUS: Preliminär handling

COMPANY

 **LT INGENJÖRSBYRÅ**
FÖRVERKLIGA DIN BYGGDRÖM

PROJECT MANAGER:

Laszlo Toth

ARCHITECT:

Tara M

DEVELOPER:

EDA Fastigheter Västerbotten AB

PROPERTY NAME:

Medle 26:4

MUNICIPALITY:

Skellefteå kommun

DATE 08-03-2024

SCALE 1 : 100 A3

PROJECT NUMBER:

24020

DRAWING NUMBER:

A_24020_103