

PROJECT: Nybyggnation av villa med garage

EXPLANATION:



ALL MEASUREMENTS MUST BE CHECKED ON SITE

MEASUREMENTS CAN HAVE VARIATIONS WHEN OLD DRAWINGS ARE USED

COLOURS AND MATERIALS:

Takmaterial: Takplåt

Fasadmaterial: Stående träpanel

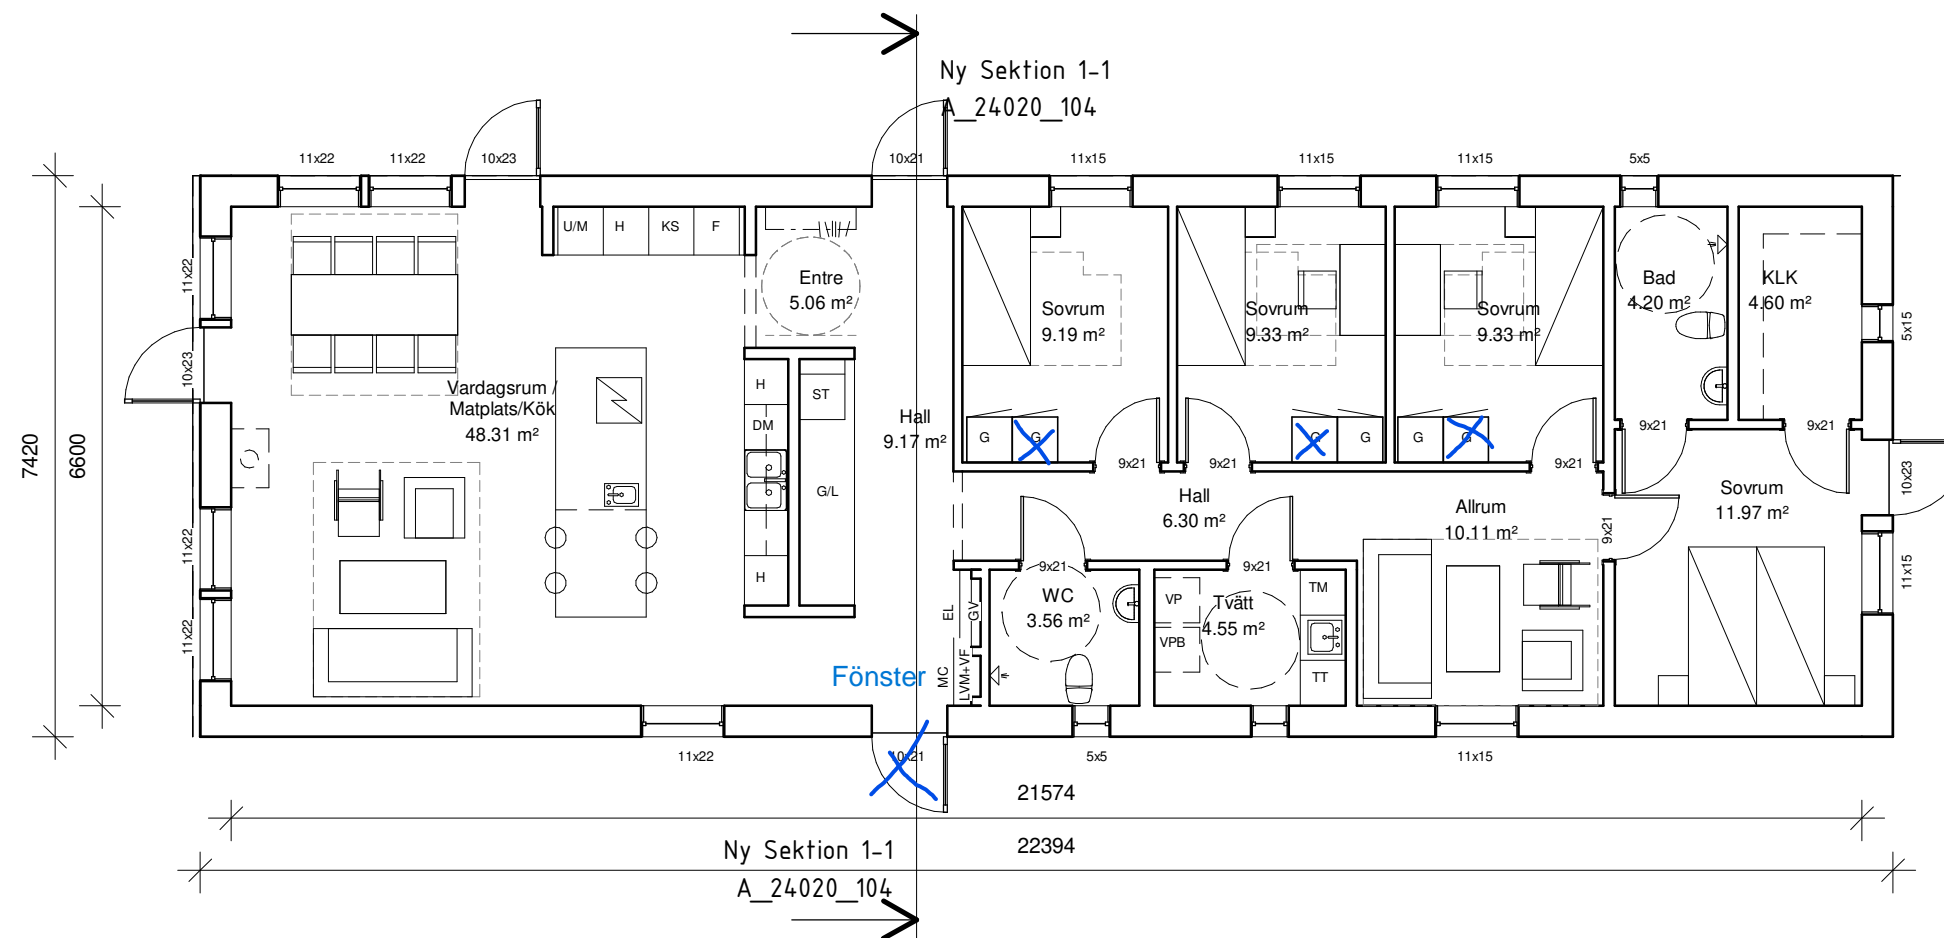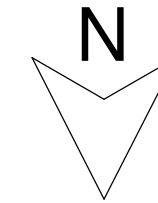

1 Ny Markplan
1 : 100

REV	DATE	EXPLANATION

STATUS: Preliminär handling

COMPANY

LT INGENJÖRSBYRÅ
 FÖRVERKLIGA DIN BYGGDRÖM

PROJECT MANAGER:

Laszlo Toth

ARCHITECT:

Tara M

DEVELOPER:

EDA Fastigheter Västerbotten AB

PROPERTY NAME:

Medle 26:4

MUNICIPALITY:

Skellefteå kommun

DATE 11-03-2024

SCALE 1 : 100 A3

PROJECT NUMBER:

24020

DRAWING NUMBER:

A_24020_101

